



CANERDAY, BELFSKY & ARROYO
ARCHITECTS INC.



April 18th, 2012

Collegewide Masterplanning **Midtown Center**






+ Site Location


+ Site Analysis

+ Master Plan




Site Location

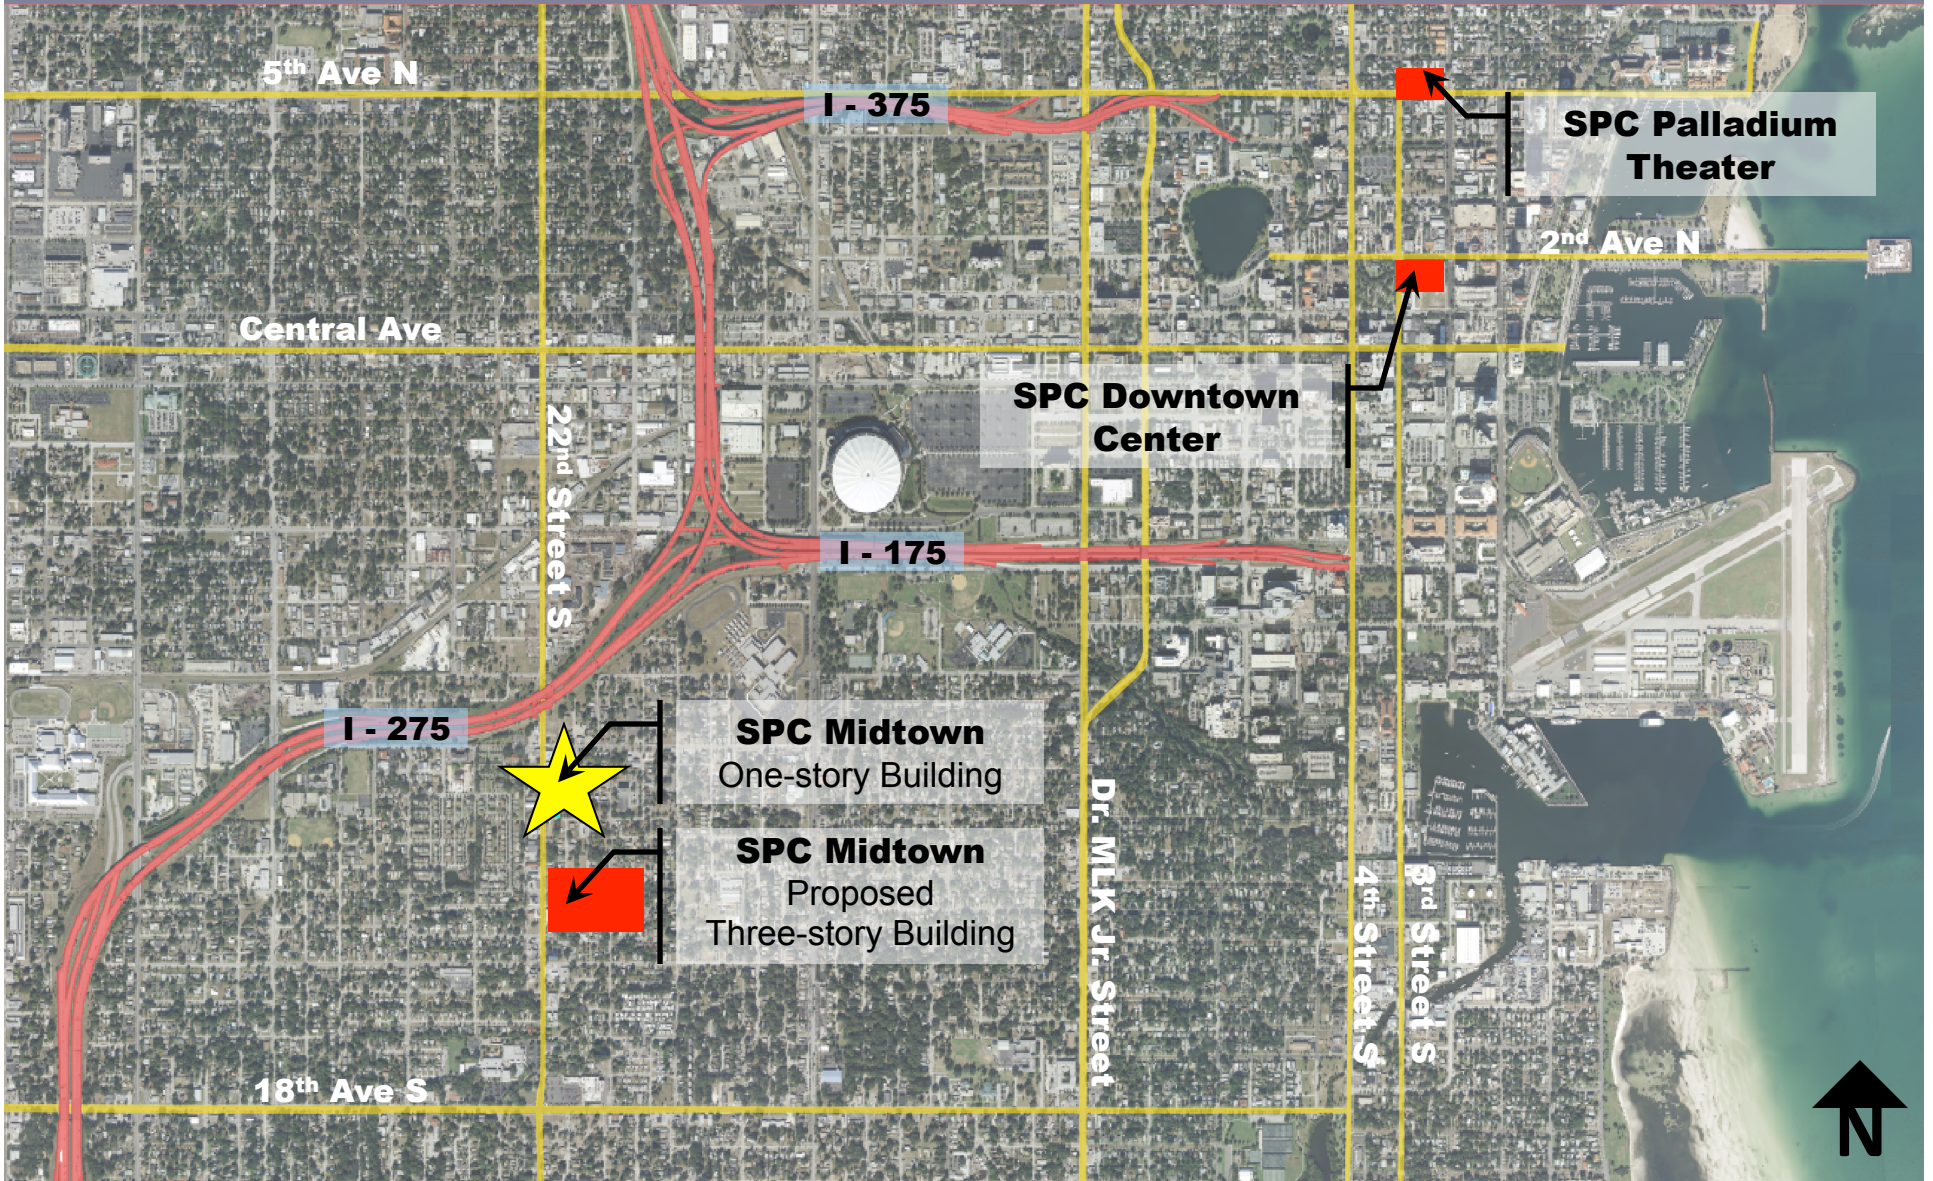

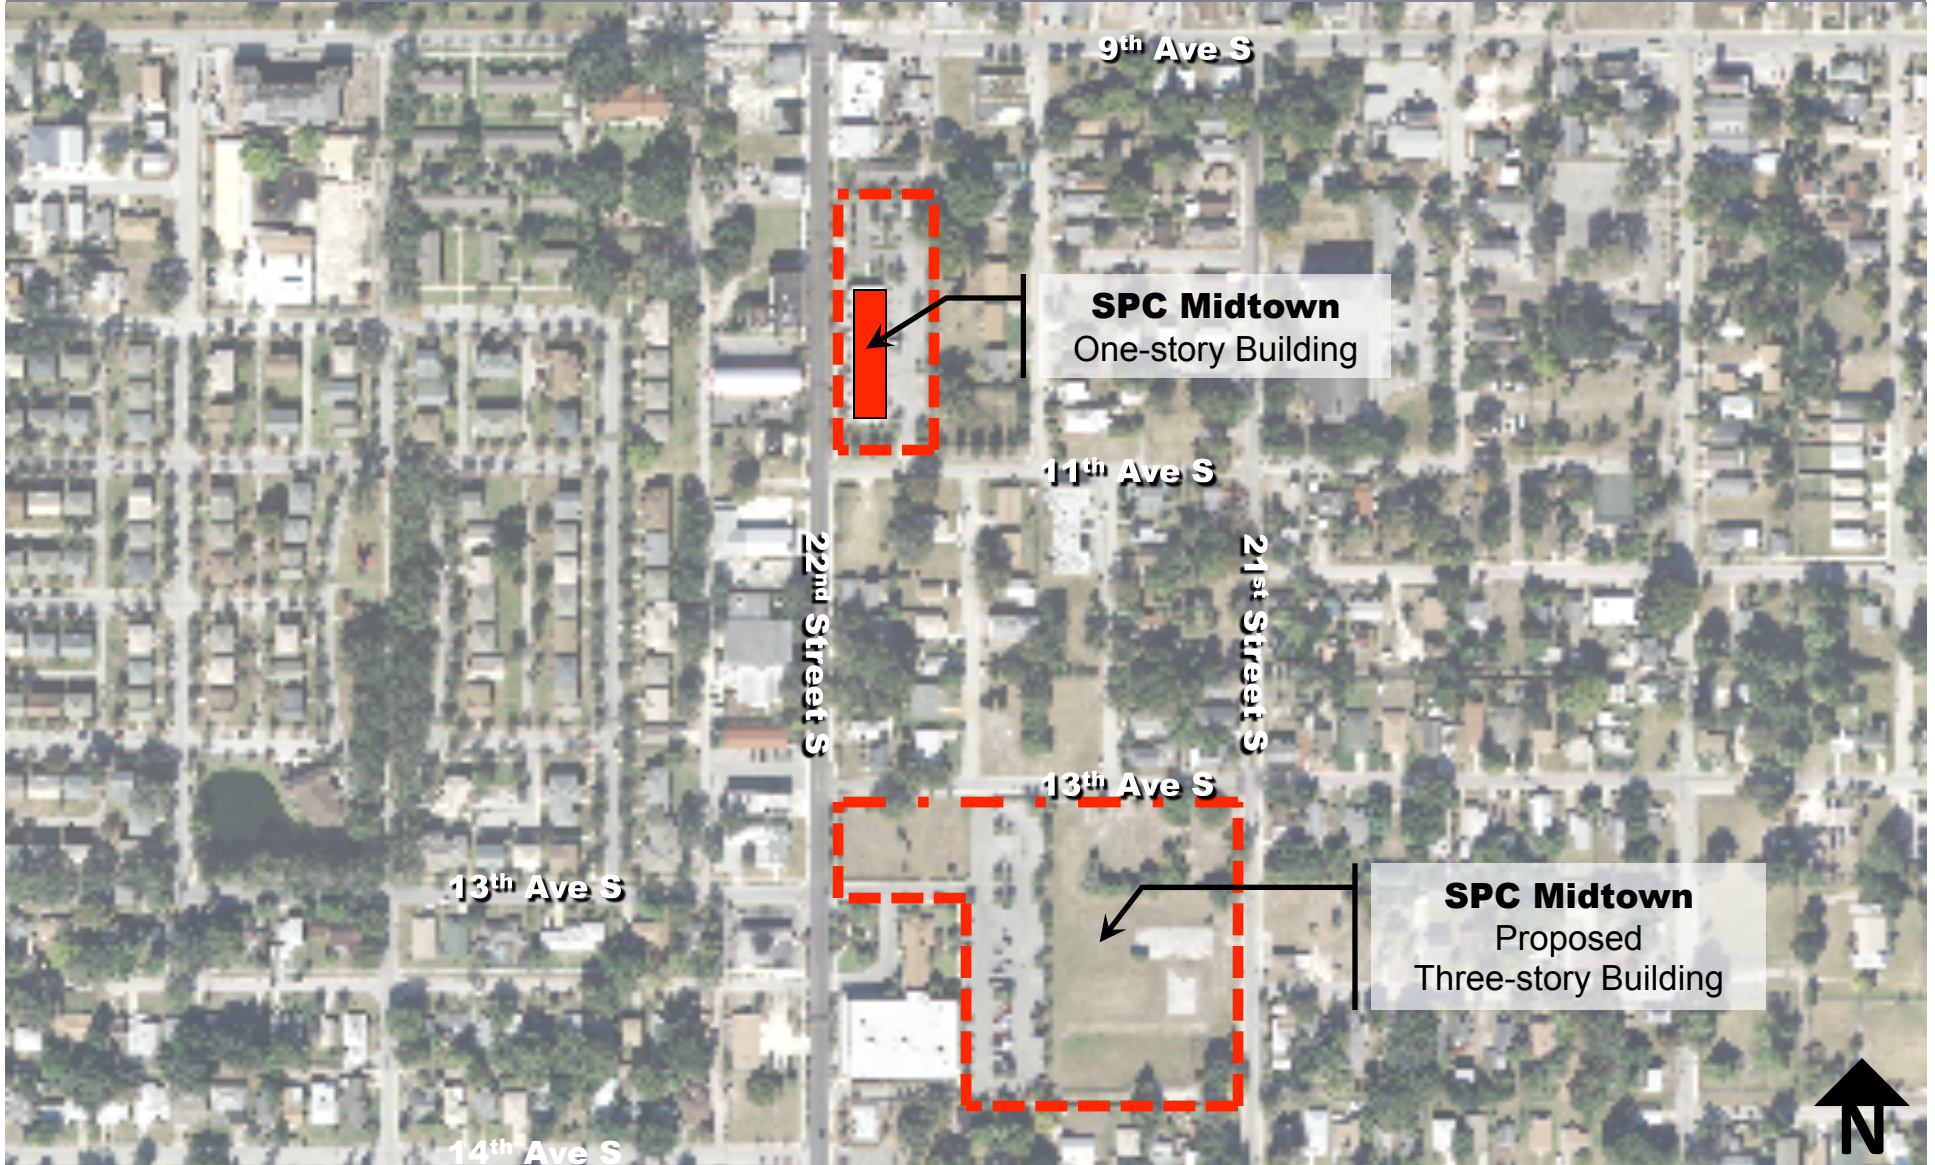

**Existing Plan
Center of Achievement Building**

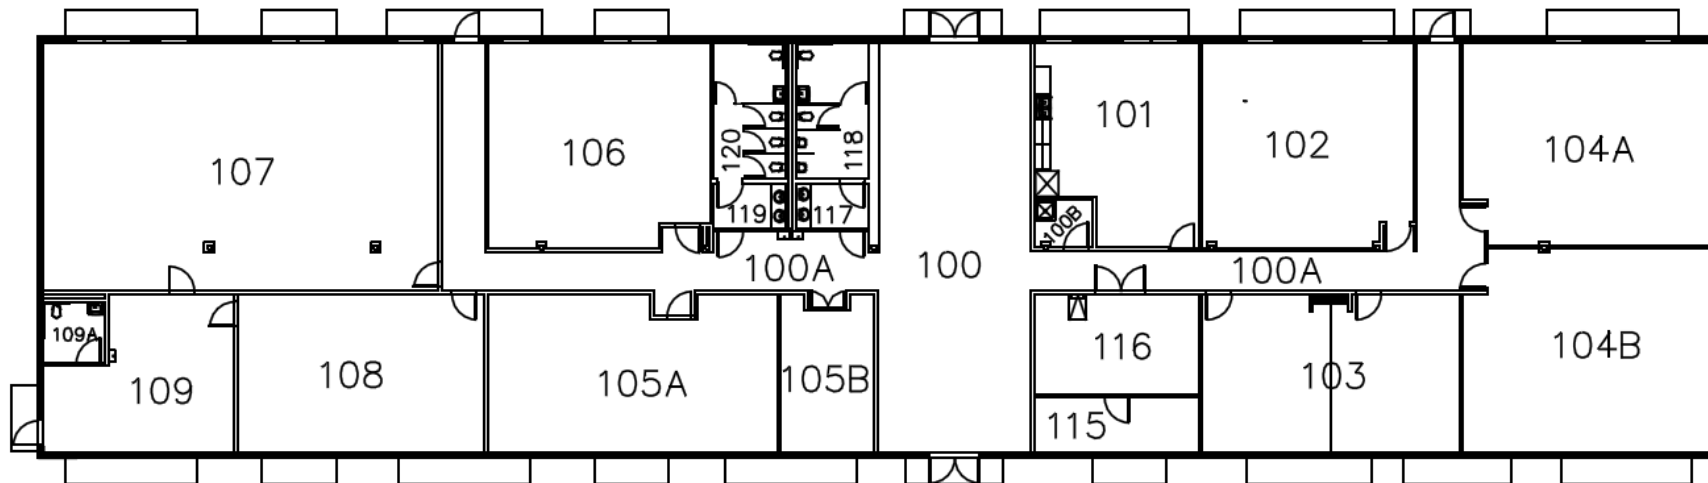


Existing Conditions

152 Student Stations

7,490 Net Sq Ft

6,746 Net Assignable Sq Ft

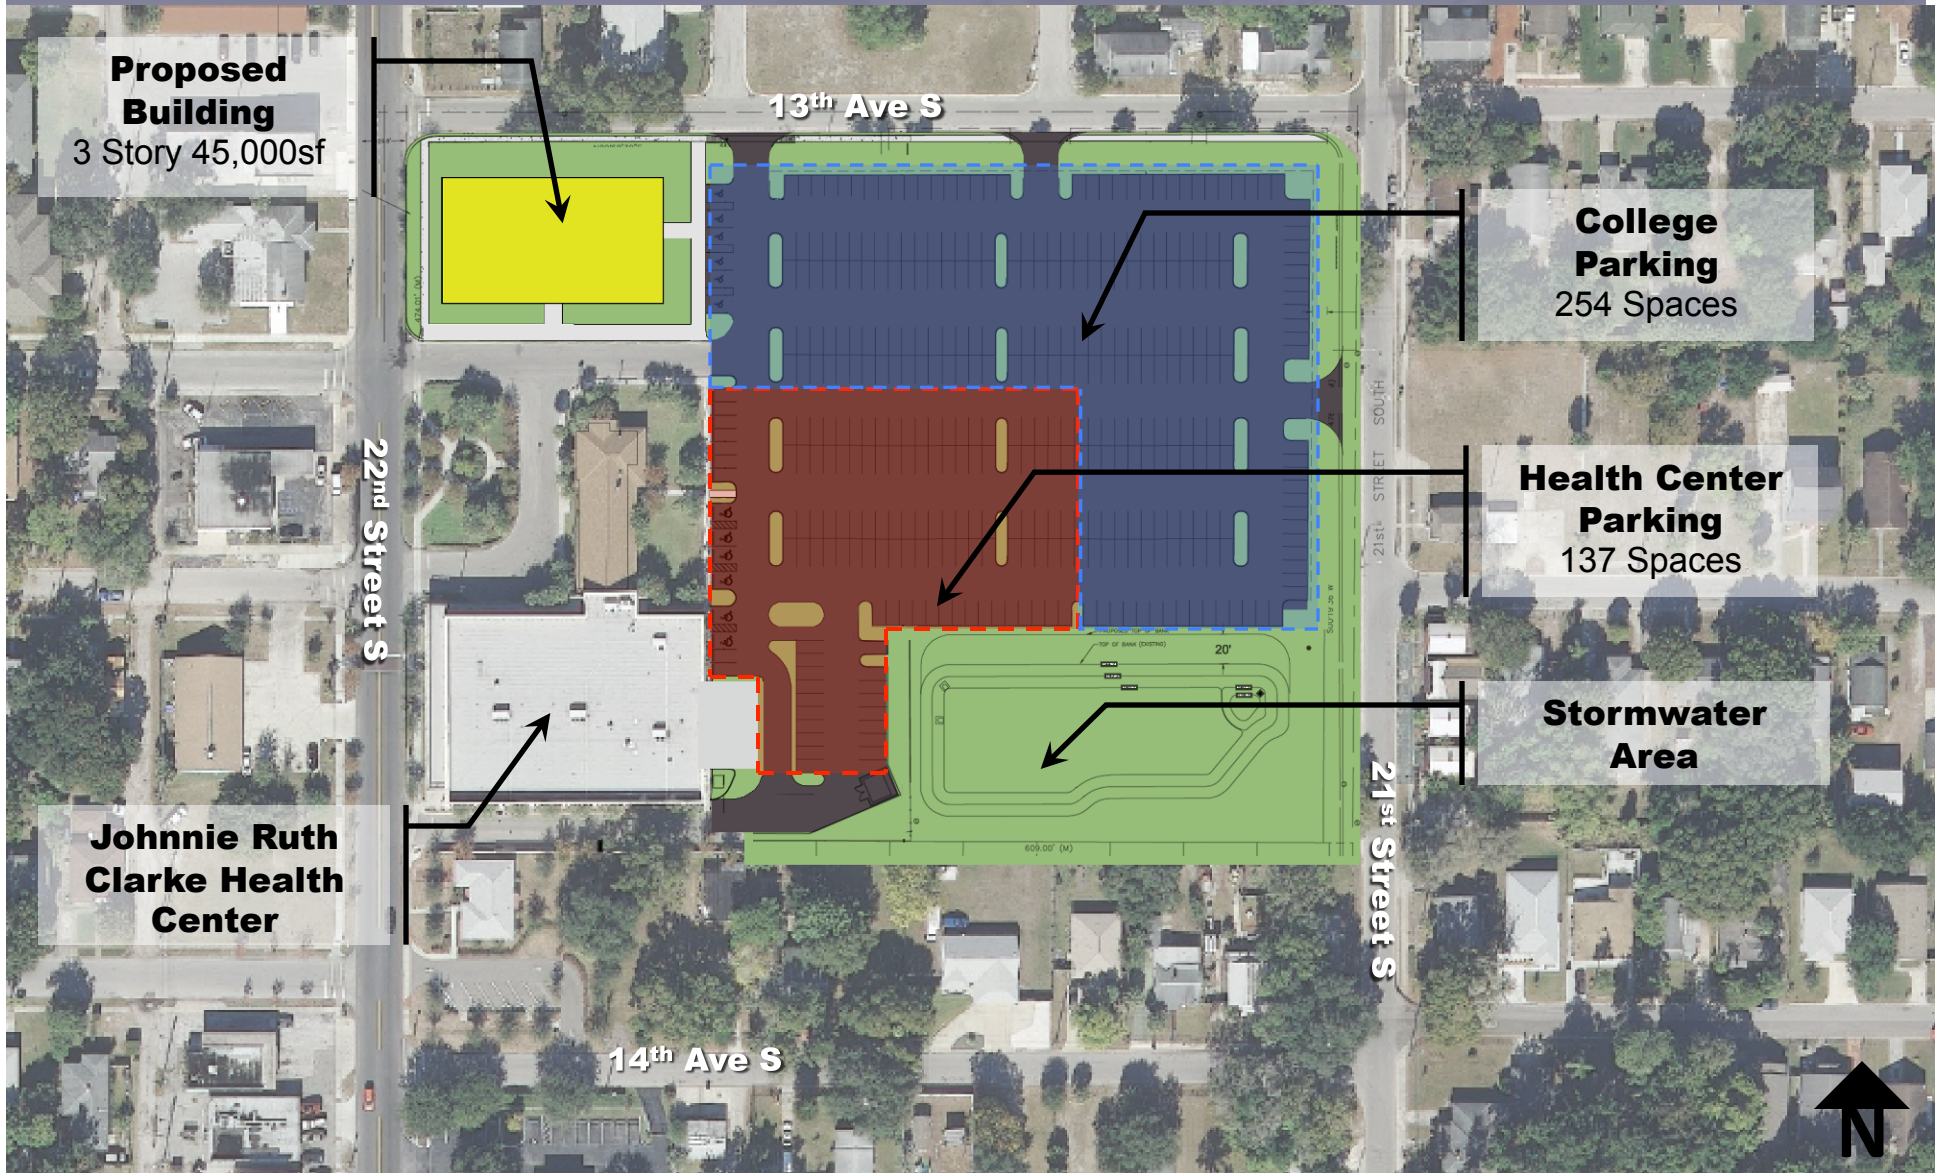

Floor Plan Study
developed by
ARC3 Architecture




St. Petersburg College Midtown - First Floor Plan

Not to Scale

Office	Circulation
Classroom	Student
Common	Building

Floor Plan Study
developed by
ARC3 Architecture

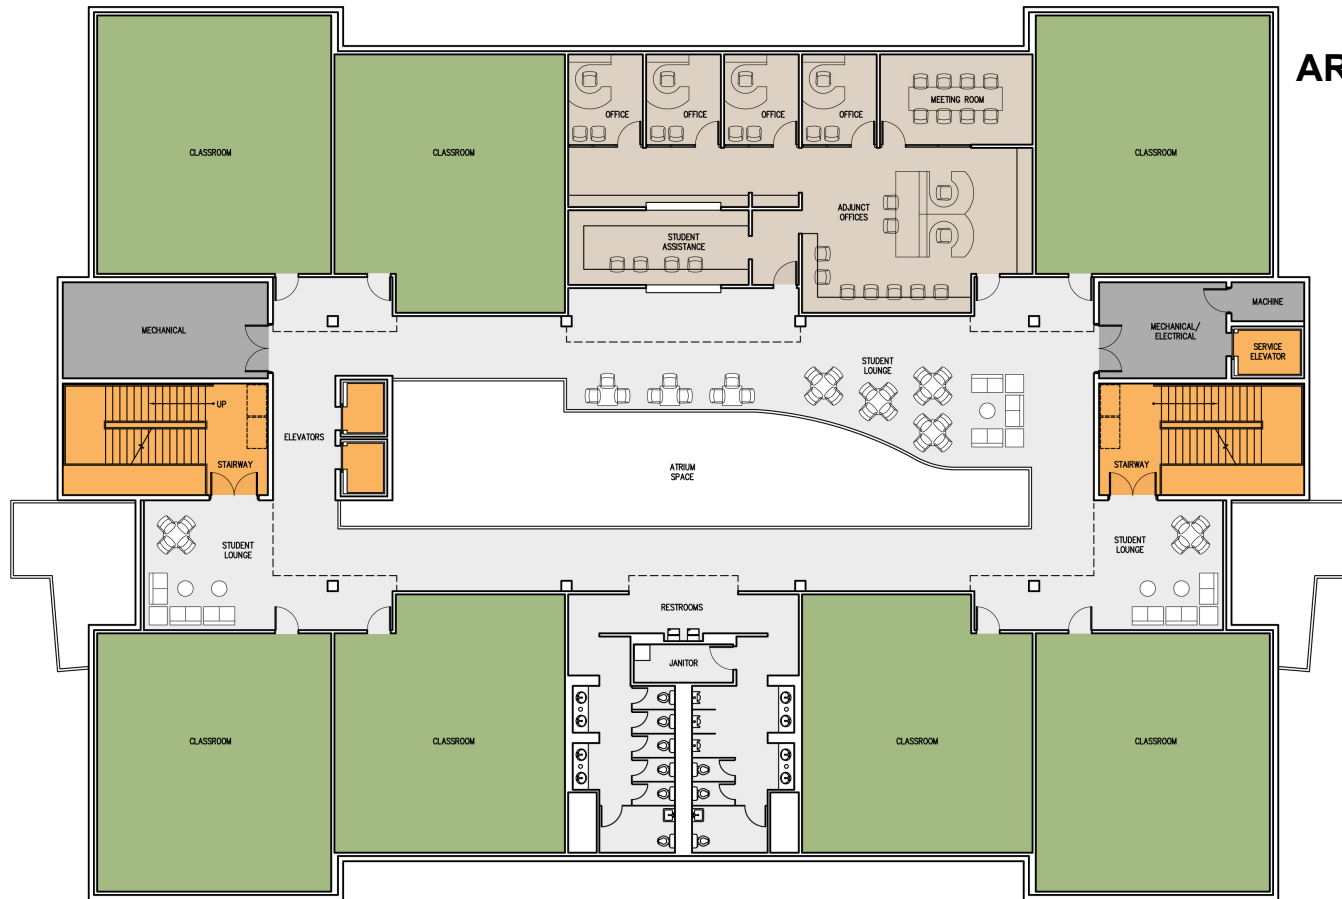


St. Petersburg College Midtown - Second Floor Plan

Not to Scale

Office	Circulation
Classroom	Student
Common	Building

Floor Plan Study
developed by
ARC3 Architecture

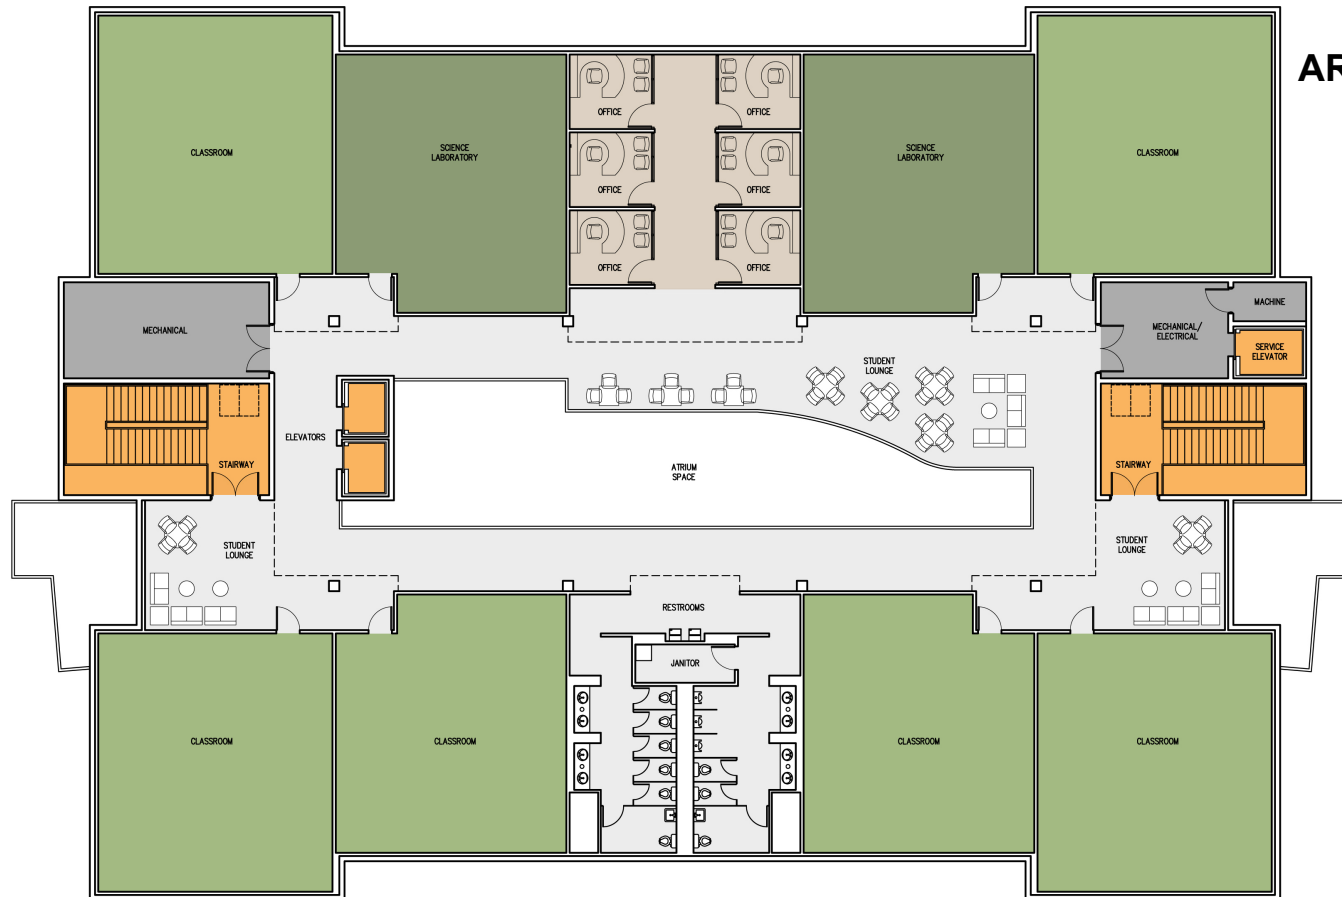

St. Petersburg College Midtown - Third Floor Plan

Not to Scale

Office	Circulation
Classroom	Student
Common	Building